



GRAPHIC ANNEX No. 4 FOR THE RULES AND REGULATIONS OF THE COMPETITION CONCERNING THE DEVELOPMENT OF MARIA KONOPNICKA SQUARE IN SUWAŁKI

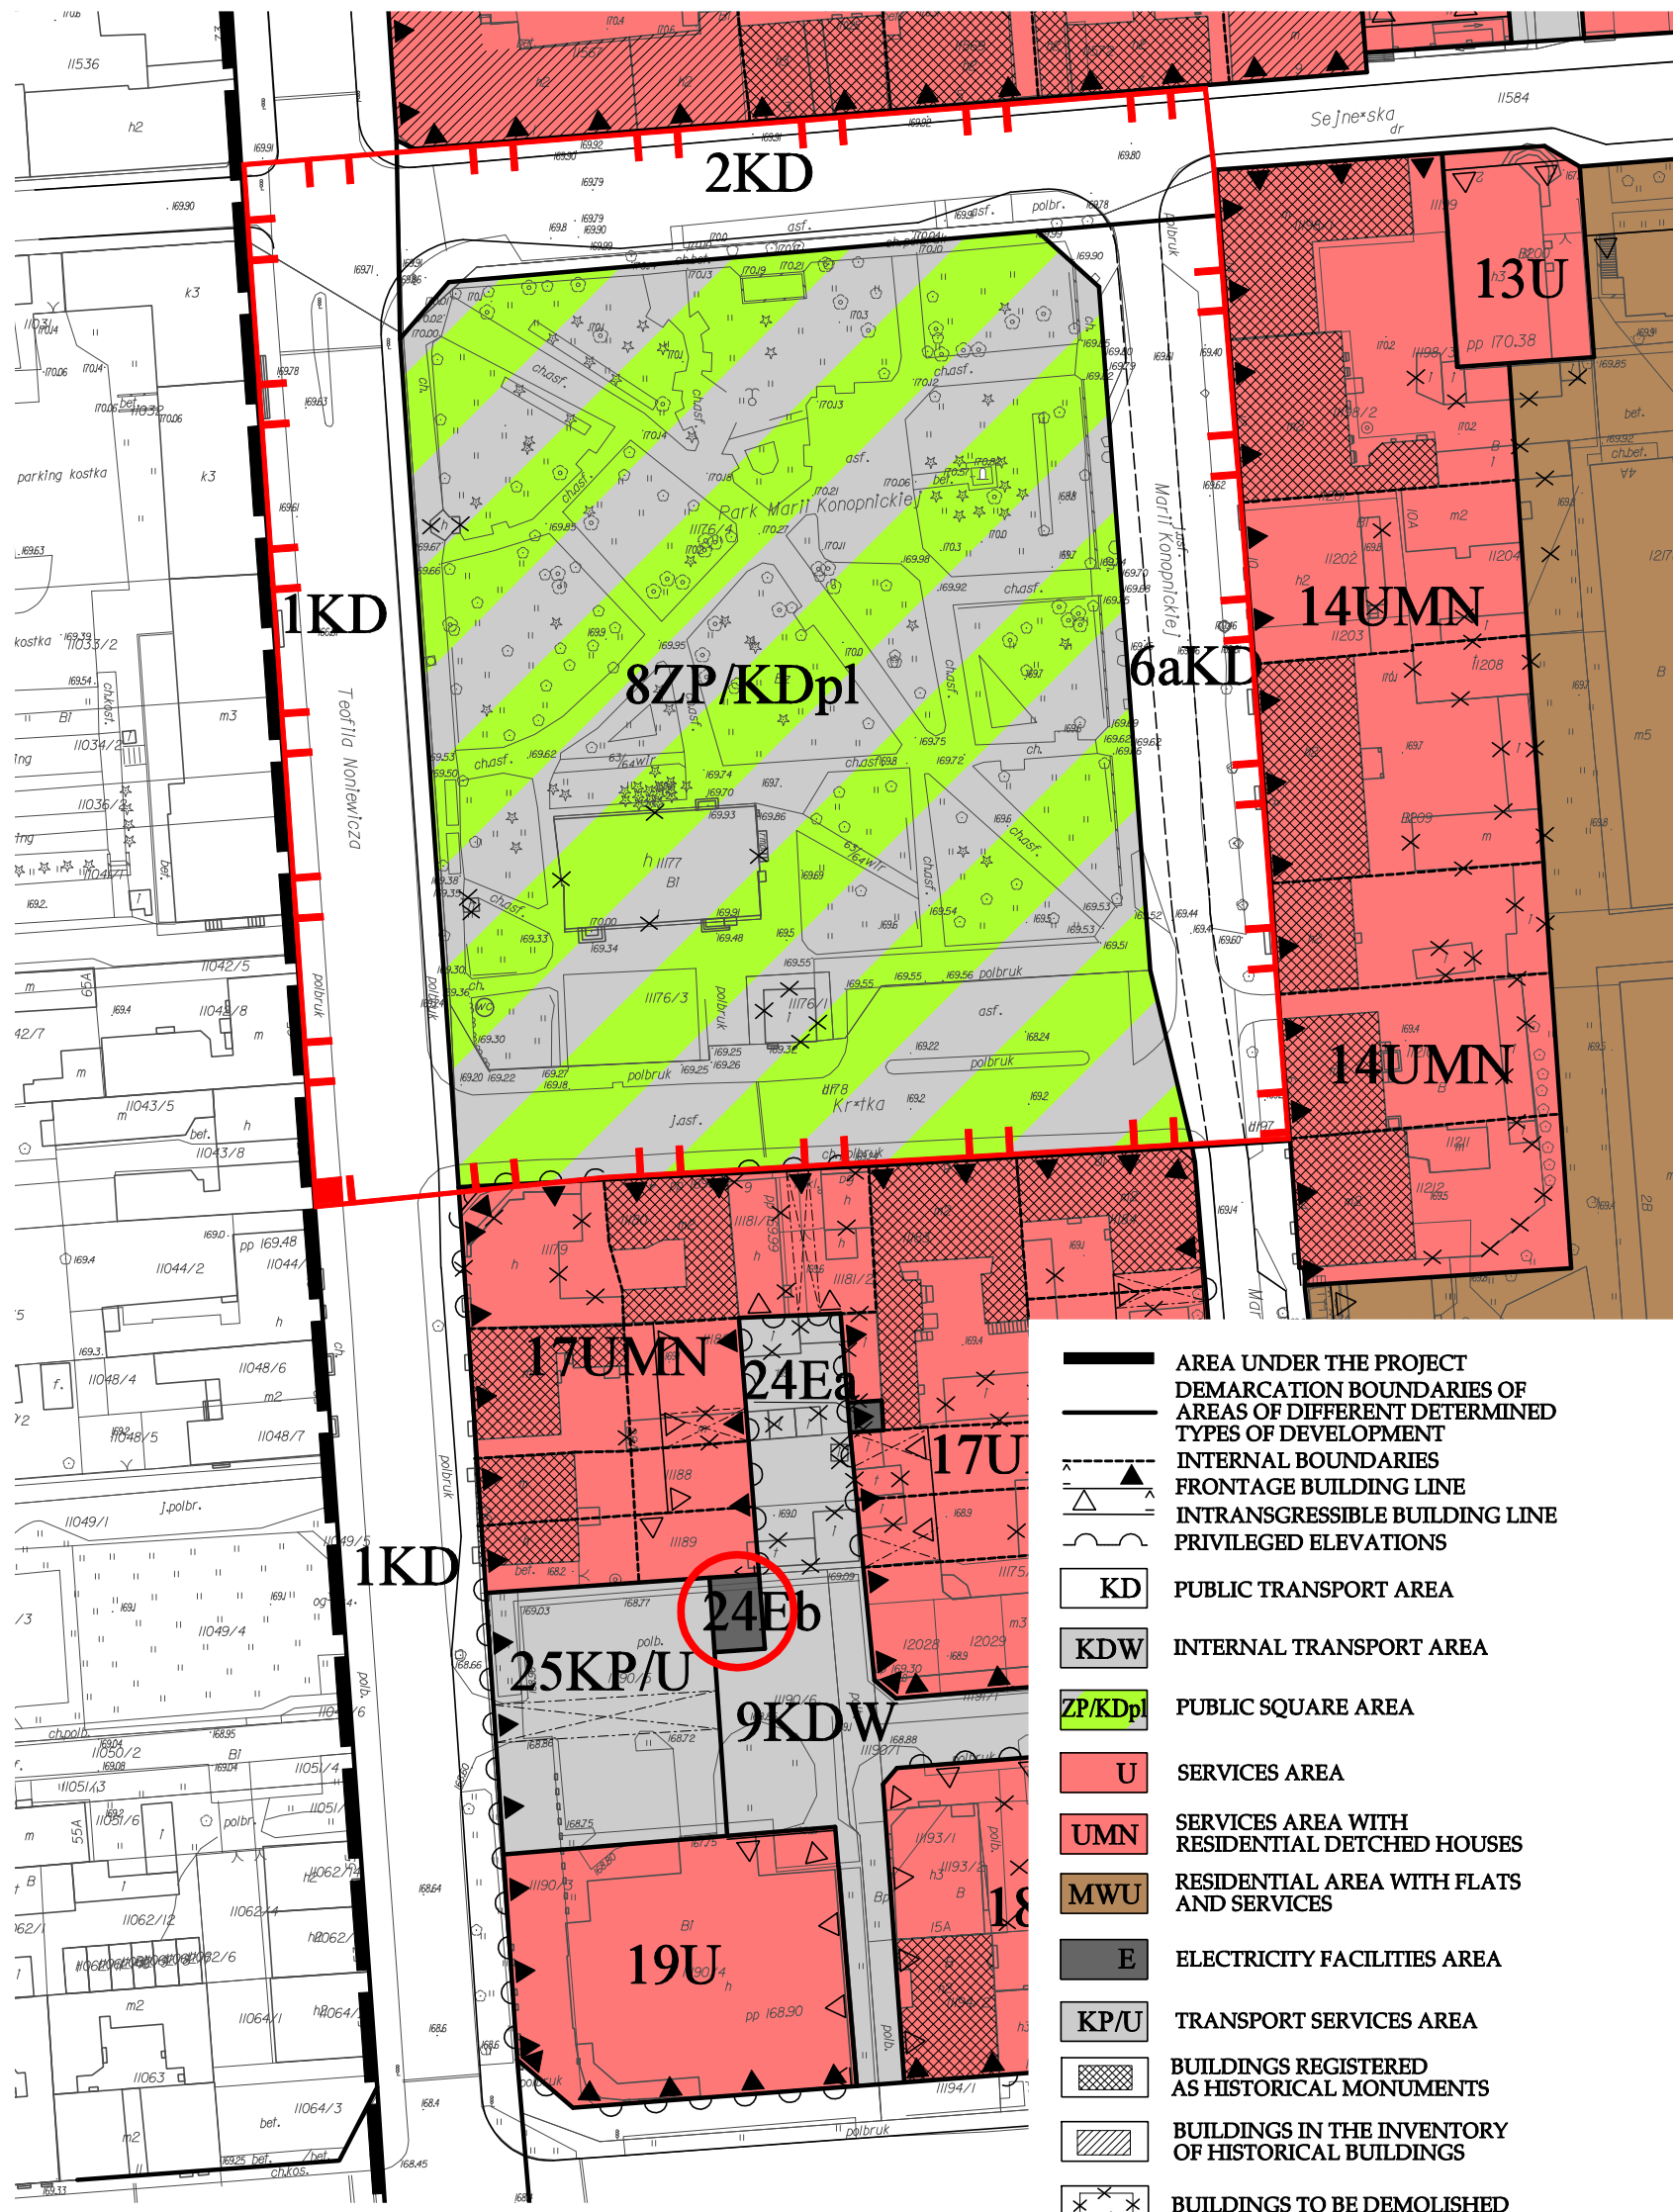

- AREA UNDER THE PROJECT
- DEMARCATION BOUNDARIES OF AREAS OF DIFFERENT DETERMINED TYPES OF DEVELOPMENT
- INTERNAL BOUNDARIES
- FRONTAGE BUILDING LINE
- INTRANSIGRESSIBLE BUILDING LINE
- PRIVILEGED ELEVATIONS
- KD** PUBLIC TRANSPORT AREA
- KDW** INTERNAL TRANSPORT AREA
- ZP/KDpl** PUBLIC SQUARE AREA
- U** SERVICES AREA
- UMN** SERVICES AREA WITH RESIDENTIAL DETACHED HOUSES
- MWU** RESIDENTIAL AREA WITH FLATS AND SERVICES
- E** ELECTRICITY FACILITIES AREA
- KP/U** TRANSPORT SERVICES AREA
- BUILDINGS REGISTERED AS HISTORICAL MONUMENTS
- BUILDINGS IN THE INVENTORY OF HISTORICAL BUILDINGS
- BUILDINGS TO BE DEMOLISHED

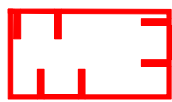

AREA UNDER THE COMPETITION



LOCALIZATION OF THE NEW TRANSFORMER STATION